




SW 185th Way "Pocket Park
(at Stirling Road Right of Way)

Broadwing Building



Highlighted area = maintenance



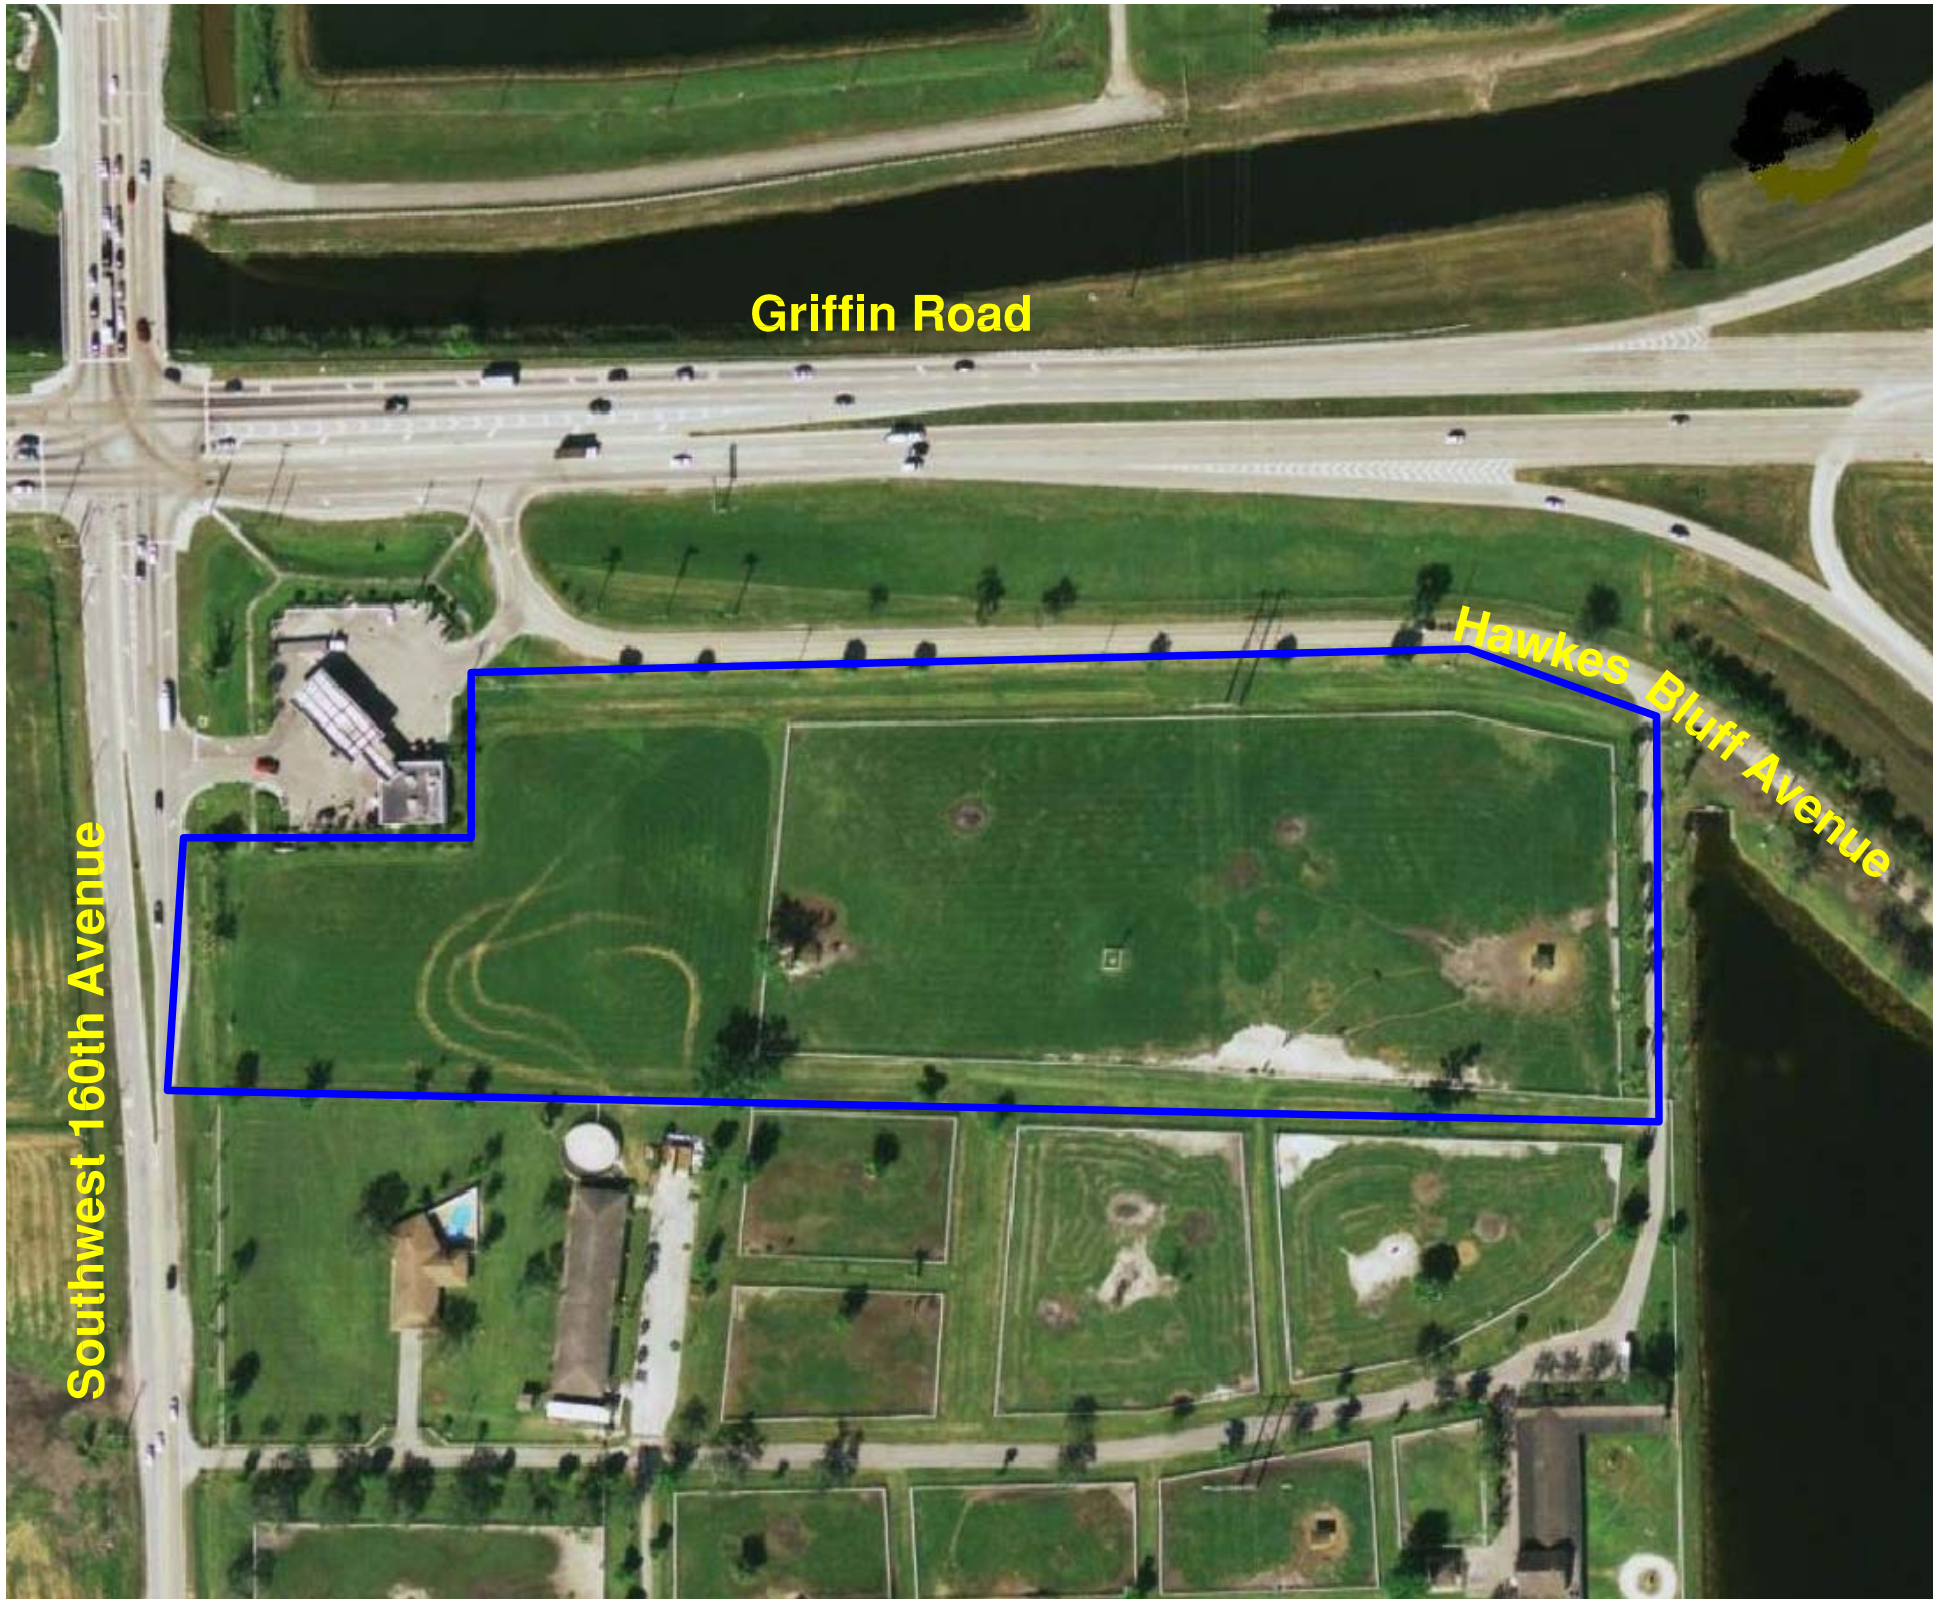

Griffin Road

Southwest 160th Avenue

Hawkes Bluff Avenue



Depicts Park


NO.	DATE	REVISIONS	DES.	DWN.	NO.	DATE	REVISIONS	DES.	DWN.	NO.	DATE	REVISIONS	DES.	DWN.

SOUTHWEST MEADOWS SANCTUARY - CALUSA CORNERS
 TOWNWIDE LANDSCAPE MAINTENANCE PROJECT
 No Address Assigned

TOWN OF SOUTHWEST RANCHES
 APPROVED BY: _____
 DATE: _____

R.J.Behar & Company, Inc.
 Engineers • Planners
 9891 S.W. 196TH AVENUE, SUITE 302
 Pembroke Pines, Florida • 33332
 (954) 680-7771 • Fax: (954) 680-7781

DL	MU	JR
PROJECT FILE NO. 04040		
DATE DRAWN 9-06-07		
DATE: 1/1/08		

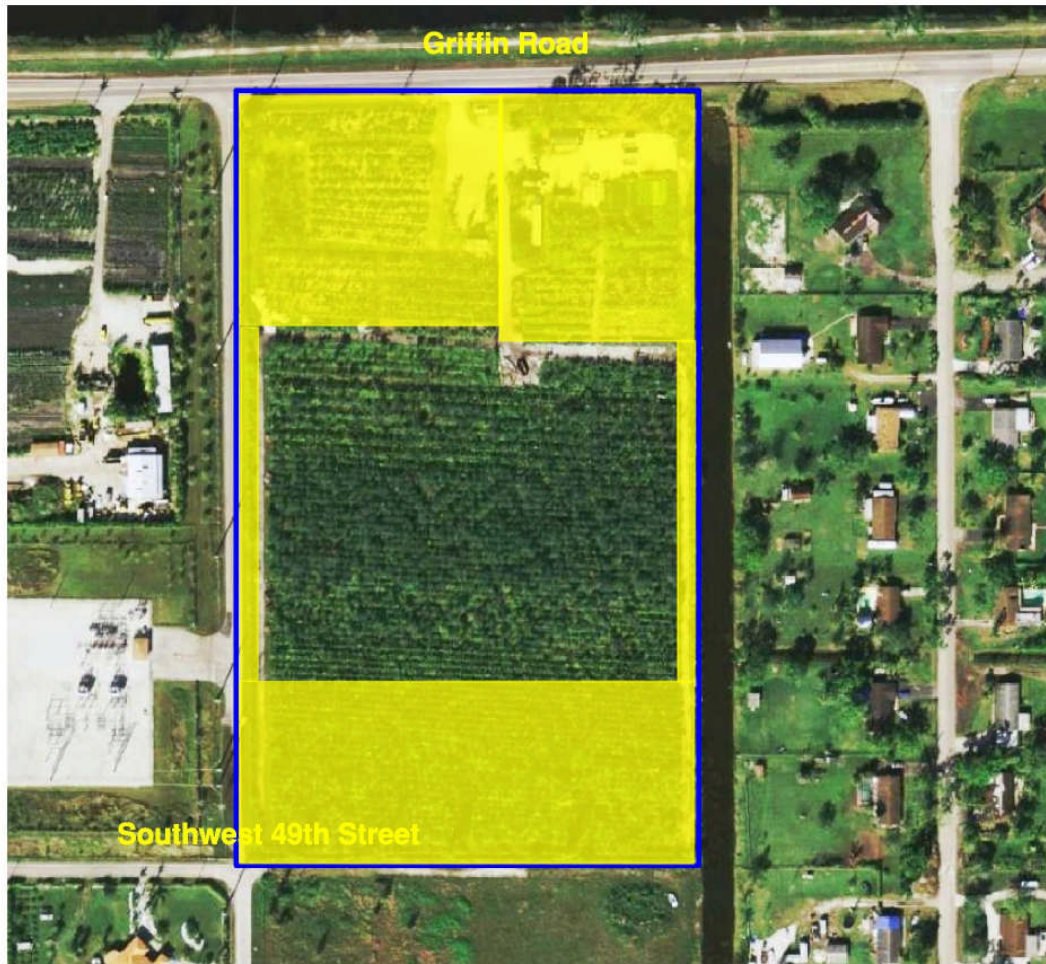

Griffin Road

Southwest 49th Street



Depicts Park

highlighted area = maintenance areas

NO	DATE	REVISIONS	NO	DATE	REVISIONS	NO	DATE	REVISIONS

COUNTRY ESTATES FISHING HOLE
 TOWNWIDE LANDSCAPE
 MAINTENANCE PROJECT
 18900 Griffin Road
 South West Ranches, FL 33331

TOWN OF SOUTH-WEST RANCHES
 APPROVED BY: _____
 DATE: _____

R.J.Behar & Company, Inc.
 Engineers-Planners
 6661 S.W. 196TH AVENUE, SUITE 302
 PENSACOLA FLORIDA 32533
 (904) 890-7771 Fax: (904) 890-7781

DR	MM	JR
04	04	00
04040		
1		
9-08-07		



 Depicts Property


NO.	DATE	REVISIONS	DES.	DWN.	NO.	DATE	REVISIONS	DES.	DWN.	NO.	DATE	REVISIONS	DES.	DWN.

FRONTIER TRAILS
 TOWNWIDE LANDSCAPE MAINTENANCE PROJECT No Address Assigned

TOWN OF SOUTHWEST RANCHES
 APPROVED BY: _____
 DATE: _____

 **R.J. Behar & Company, Inc.**
 Engineers • Planners
 9891 S.W. 196TH AVENUE, SUITE 302
 Pembroke Pines, Florida • 33332
 (954) 680-7771 • Fax: (954) 680-7781

DL	MU	JR
DES.	DWN.	CHK.
04040		
DATE DRAWN	DATE	SCALE
9-06-07	1	1"

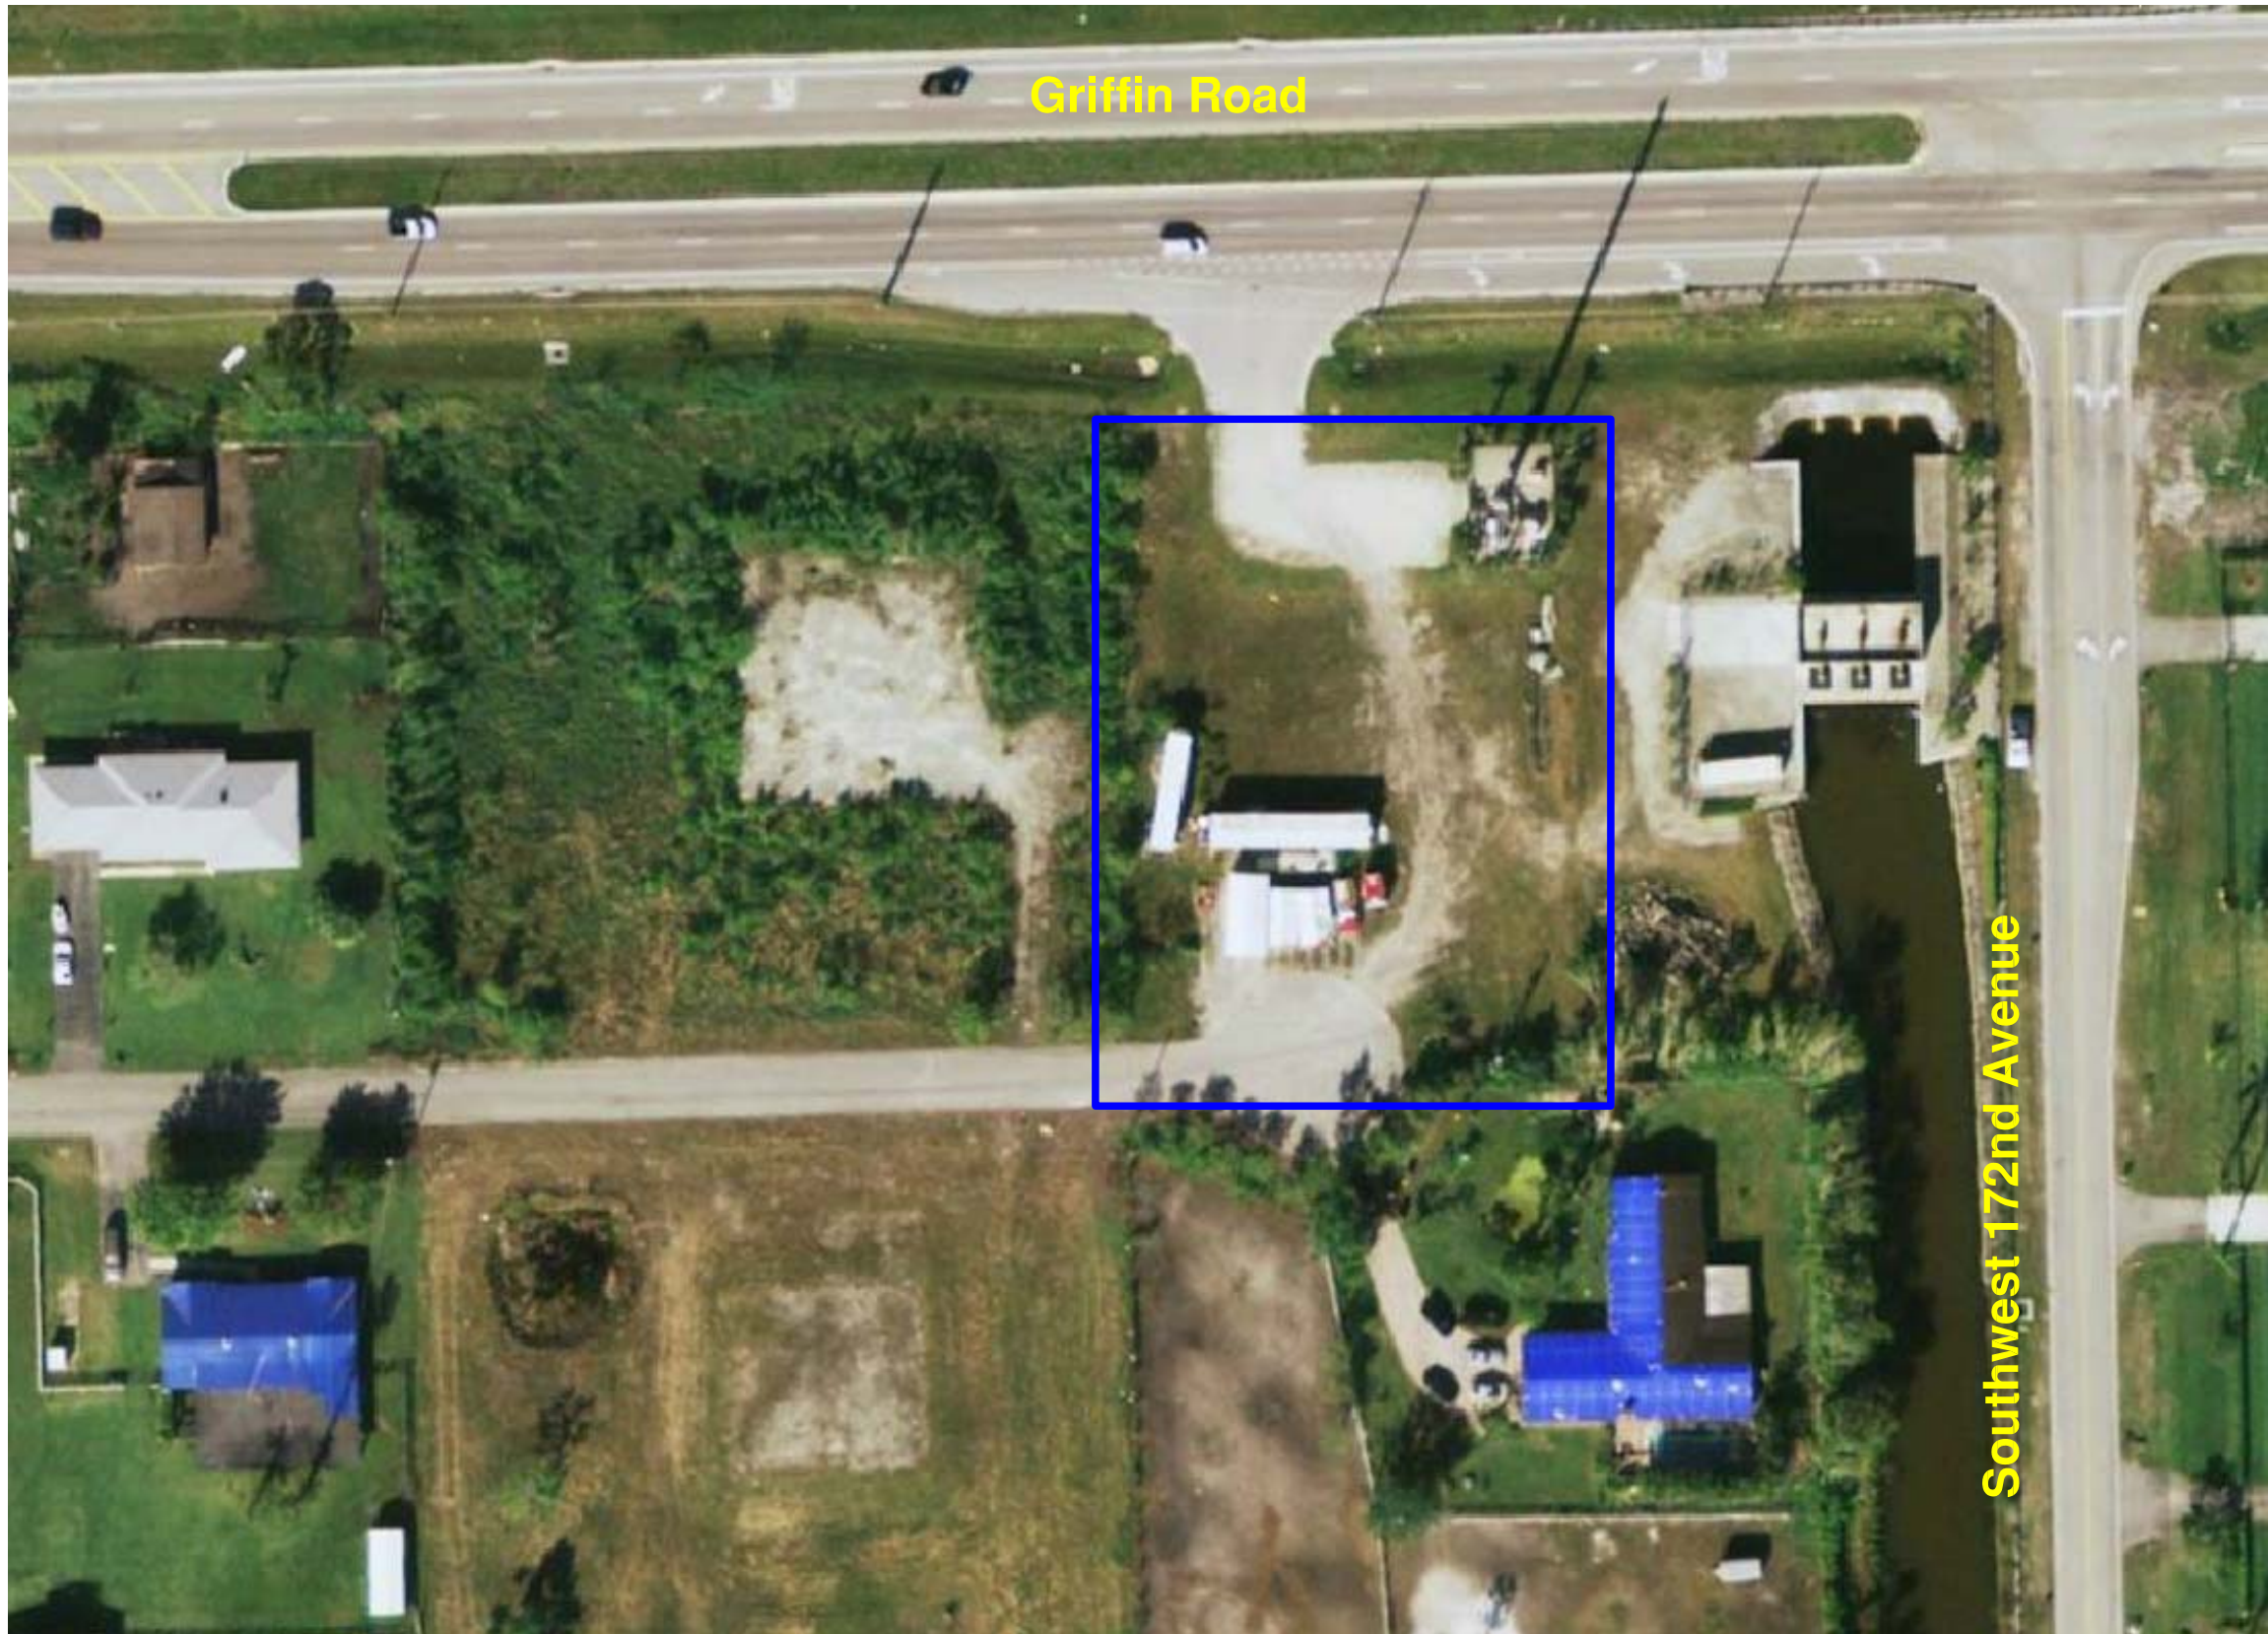

□ Depicts Property

NO.	DATE	REVISIONS	DES.	DWN.	NO.	DATE	REVISIONS	DES.	DWN.	NO.	DATE	REVISIONS	DES.	DWN.

PUBLIC SAFETY FACILITY PROPERTY
 TOWNWIDE LANDSCAPE MAINTENANCE PROJECT
 17220 Griffin Road
 South West Ranches, FL 33331

TOWN OF SOUTHWEST RANCHES
 APPROVED BY:

 DATE:

R.J.Behar & Company, Inc.
 Engineers • Planners
 9891 S.W. 196TH AVENUE, SUITE 302
 Pembroke Pines, Florida • 33332
 (954) 680-7771 • Fax: (954) 680-7781

DL	MU	JR
PROJECT FILE NO. 04040		
DATE DRAWN 9-06-07		
SCALE 1" = 1'		



Southwest 54th Street

Mather Boulevard

Southwest 172nd Avenue

Southwest 58th Street



Depicts Park

NO.	DATE	REVISIONS	DES.	DWN.	NO.	DATE	REVISIONS	DES.	DWN.	NO.	DATE	REVISIONS	DES.	DWN.

ROLLING OAKS PASSIVE OPEN SPACE PARK
 TOWNWIDE LANDSCAPE MAINTENANCE PROJECT
 17630 SW 56th ST
 South West Ranches, FL 33331

TOWN OF SOUTHWEST RANCHES
 APPROVED BY: _____
 DATE: _____

R.J.Behar & Company, Inc.
 Engineers • Planners
 9891 S.W. 196TH AVENUE, SUITE 302
 Pembroke Pines, Florida • 33332
 (954) 680-7771 • Fax: (954) 680-7781

DL	MU	JR
DES.	DWN.	CHK.
PROJECT FILE NO. 04040		
DATE DRAWN 1		
DATE GRABED 9-06-07		
SCALE 1" = 1'		



Griffin Road

Southwest 163rd Avenue

Southwest 160th Avenue



 Depicts Park

NO.	DATE	REVISIONS	DES.	DWN.	NO.	DATE	REVISIONS	DES.	DWN.	NO.	DATE	REVISIONS	DES.	DWN.

SOUTHWEST MEADOWS SANCTUARY
 TOWNWIDE LANDSCAPE MAINTENANCE PROJECT
 No Address Assigned

TOWN OF SOUTHWEST RANCHES
 APPROVED BY: _____
 DATE: _____

 **R.J. Behar & Company, Inc.**
 Engineers • Planners
 9891 S.W. 196TH AVENUE, SUITE 302
 Pembroke Pines, Florida • 33332
 (954) 680-7771 • Fax: (954) 680-7781

DL	MU	JR
DES.	DWN.	CHK.
PROJECT FILE NO. 04040		
DATE DRAWN 9-06-07		
DATE: 1/1		



Volunteer Road



Depicts Park

NO.	DATE	REVISIONS	DES.	DWN.	NO.	DATE	REVISIONS	DES.	DWN.	NO.	DATE	REVISIONS	DES.	DWN.	NO.	DATE

SUNSHINE RANCHES EQUESTRIAN PARK
 TOWNWIDE LANDSCAPE
 MAINTENANCE PROJECT

5840 SW 148 Avenue
 South West Ranches, FL 33330


TOWN OF SOUTHWEST RANCHES
 APPROVED BY: _____
 DATE: _____

R.J.Behar & Company, Inc.
 Engineers - Planners
 9891 S.W. 196TH AVENUE, SUITE 302
 Pembroke Pines, Florida - 33332
 (954) 680-7771 - Fax: (954) 680-7781

DL	MU	JR
DES.	CHK.	CHK.
PROJECT / ISSUE NO.		
04040		
ISSUE NO.		
1		
DATE DRAWN		
9-06-07		
SCALE		
1" = 1'		



Southwest Ranches Town Hall
13400 Griffin Road
Southwest Ranches, FL 33330

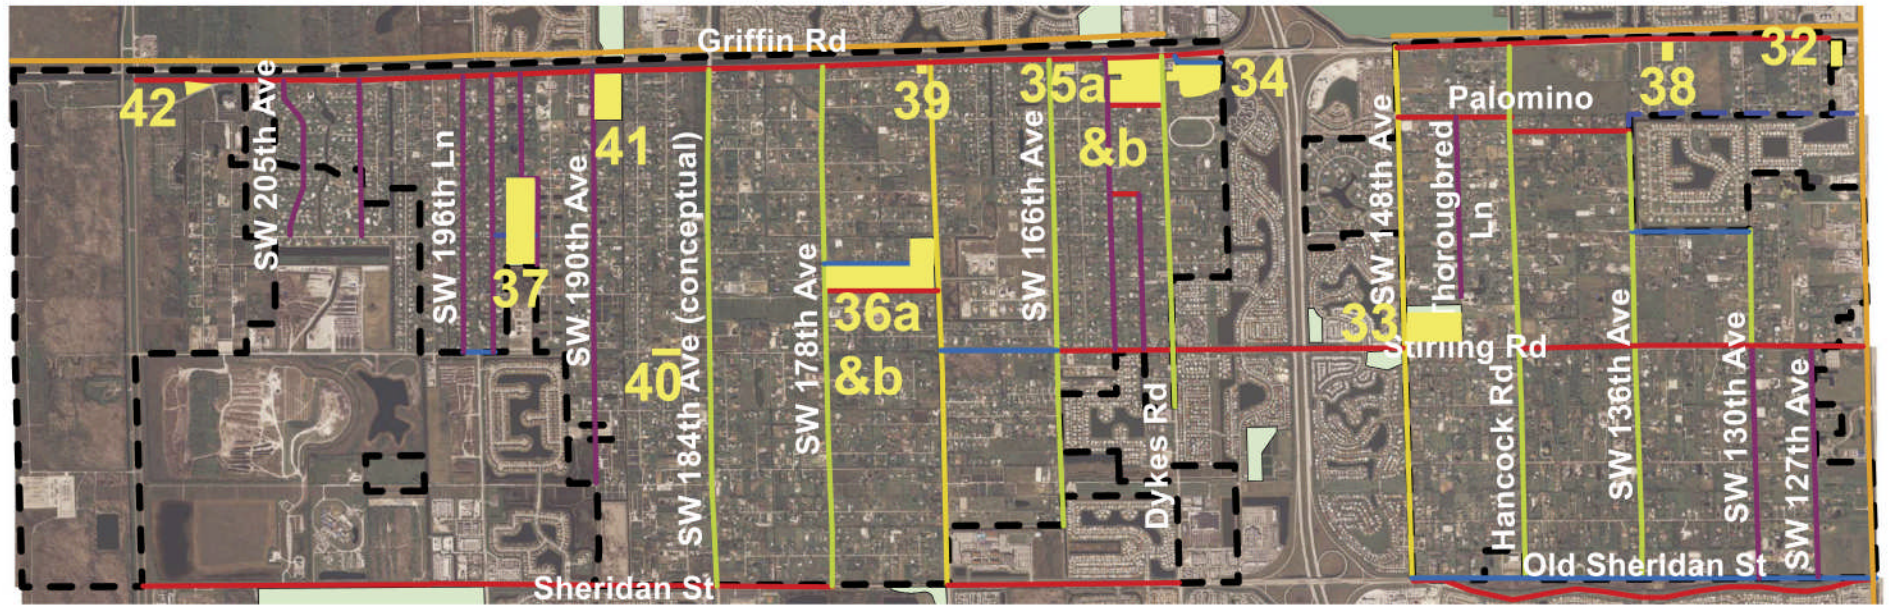

■ = Color denotes Town Park or Property

- Zone 32. Trailside Park: 12498 Griffin Road
- Zone 33. Sunshine Ranches Equestrian Park: 5840 SW 148 Avenue
- Zone 34. Calusa Corners Park: SE Corner Hawke's Bluff Avenue (Griffin Road) at SW 160 Avenue (Dykes Road)
- Zone 35.a. Southwest Meadows Sanctuary Park: SW Corner Griffin Road at SW 160 Avenue (Dykes Road)
- Zone 35.b. Southwest Meadows Sanctuary Park: (interior of property above)
- Zone 36.a. Rolling Oaks Park: 17630 SW 56 Street
- Zone 36.b. Rolling Oaks Park: (interior of property above)
- Zone 37. Frontier Trails Park: SW 193rd Lane at SW 51 Manor
- Zone 38. Town Hall: 13400 Griffin Road
- Zone 39. Public Safety Facility: 17220 Griffin Road
- Zone 40. Stirling Rd. at SW 185 Way "Pocket Park"
- Zone 41. Country Estates Park: 18900 Griffin Road
- Zone 42. Broadwing Building: 20951 Griffin Road





Griffin Road

South Flamingo Road



Depicts Park

NO.	DATE	REVISIONS	DES.	DWN.	NO.	DATE	REVISIONS	DES.	DWN.	NO.	DATE	REVISIONS	DES.	DWN.

TRILSIDE PARK
 TOWNWIDE LANDSCAPE MAINTENANCE PROJECT
 12498 Griffin Road
 South West Ranches, FL 33330

TOWN OF SOUTHWEST RANCHES
 APPROVED BY: _____
 DATE: _____

R.J.Behar & Company, Inc.
 Engineers • Planners
 9891 S.W. 196TH AVENUE, SUITE 302
 Pembroke Pines, Florida • 33332
 (954) 680-7771 • Fax: (954) 680-7781

DL	MU	JR
PROJECT FILE NO. 04040		
DATE DRAWN 9-06-07		
DATE 1/1		